

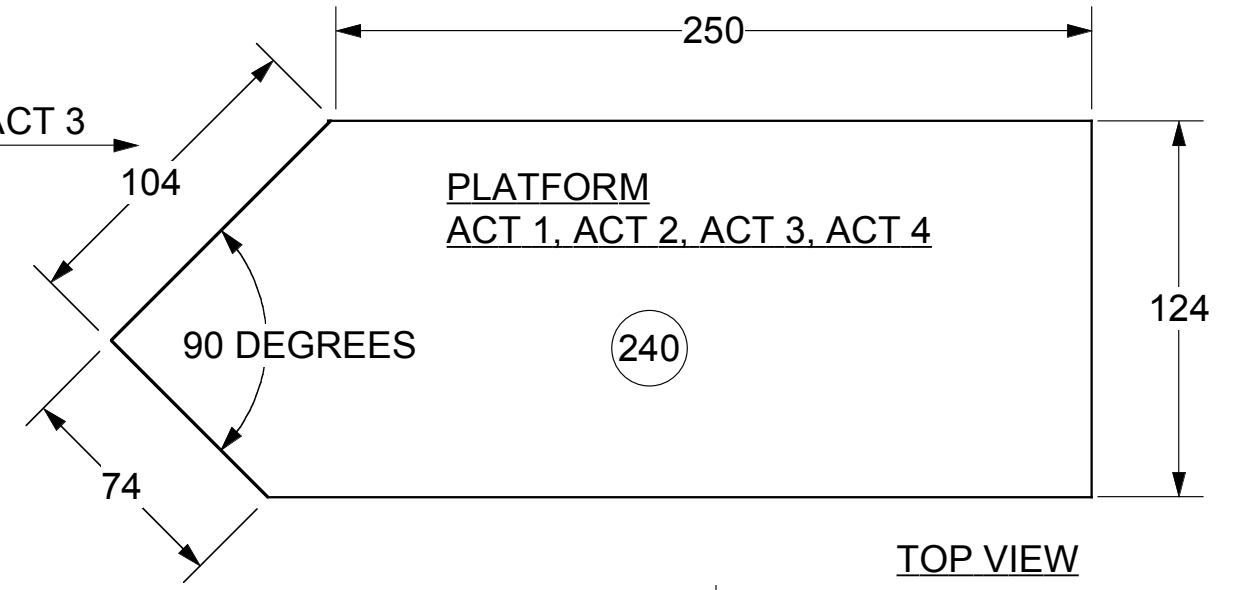


JOINS HERE IN ACT 3

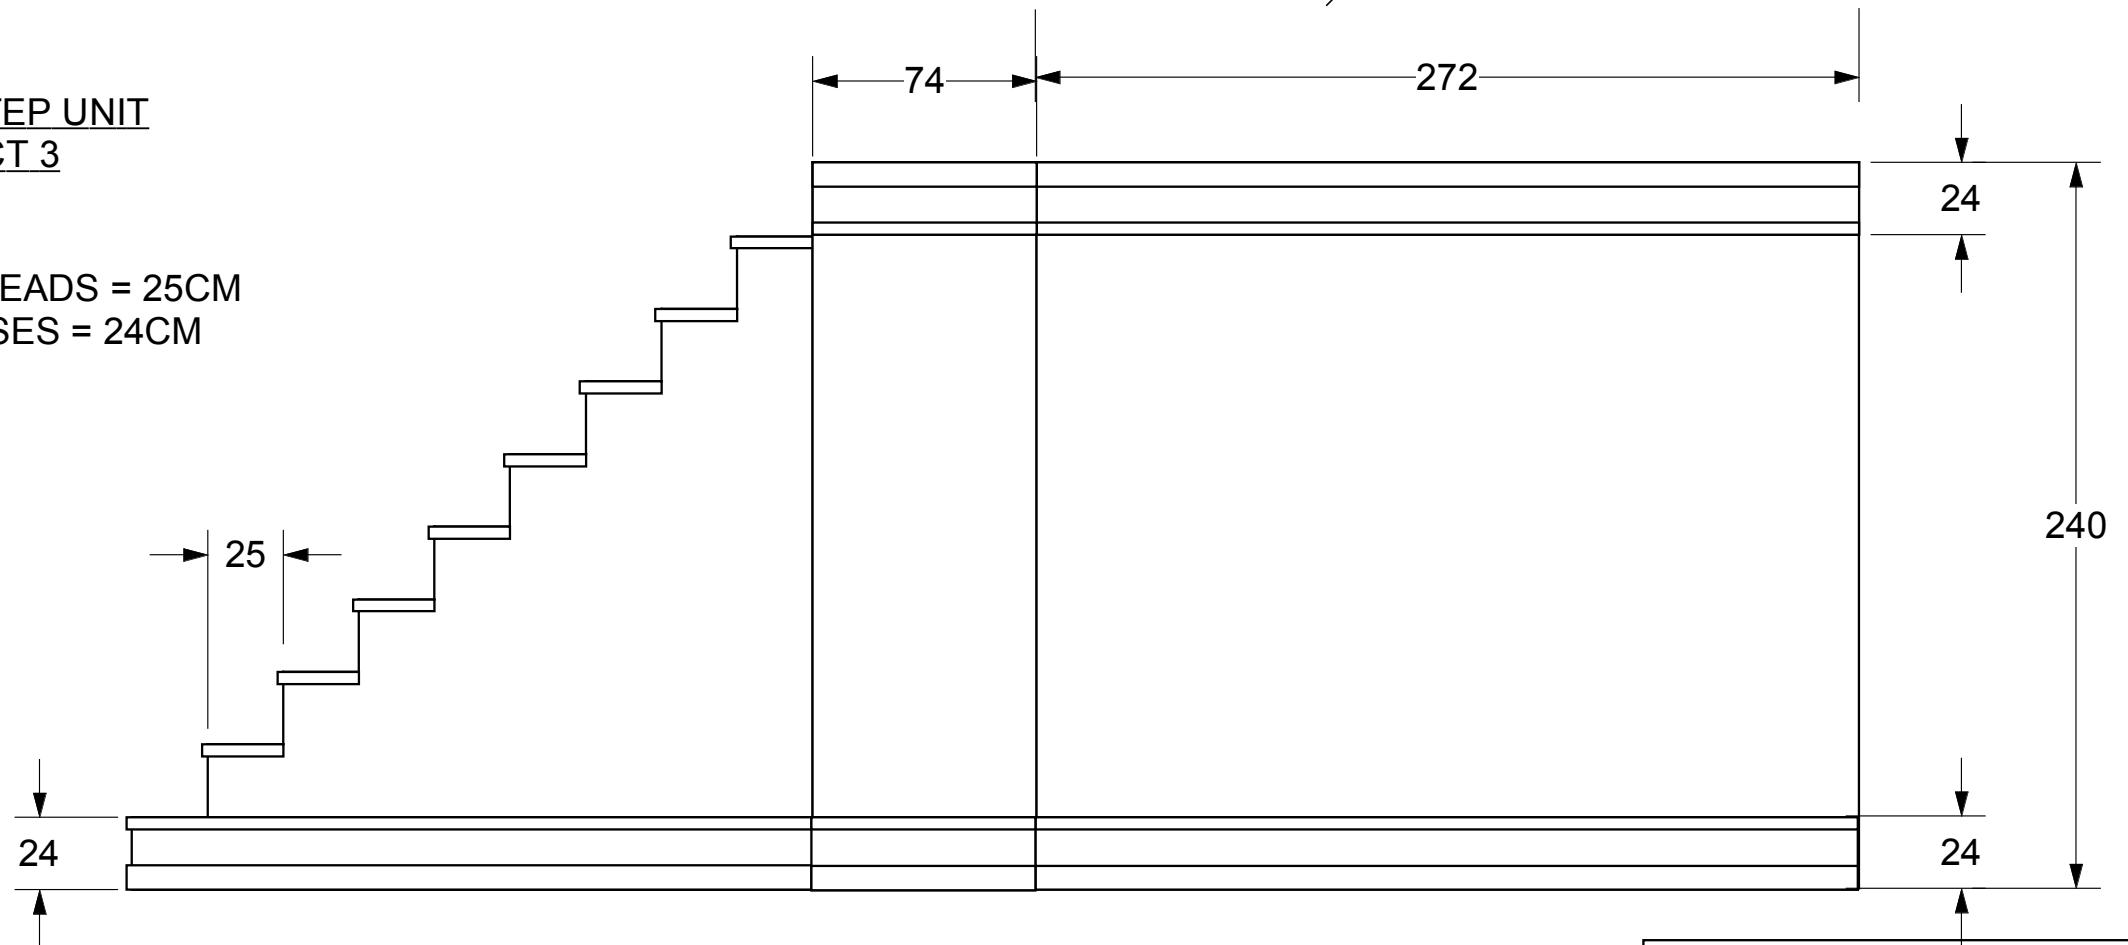

STEP UNIT  
ACT 3

TREADS = 25CM  
RISES = 24CM

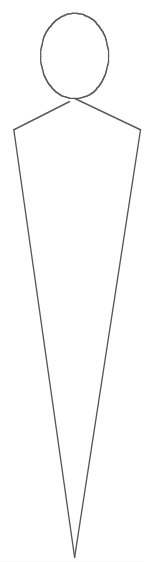

FRONT ELEVATION VIEW

THE THIEF  
AMERICAN UNIVERSITY IN CAIRO  
DIRECTOR -- MAHMOUD EL LOZY  
DESIGNER -- STANCIL CAMPBELL  
TECH DIRECTOR -- DAVID WLODARSKI  
HALL PLATFORM AND STEP UNIT  
JUNE 2009  
SCALE: 1:25