


DOOR UNIT SAME AS ACT 1/2
SEE FLOOR PLAN

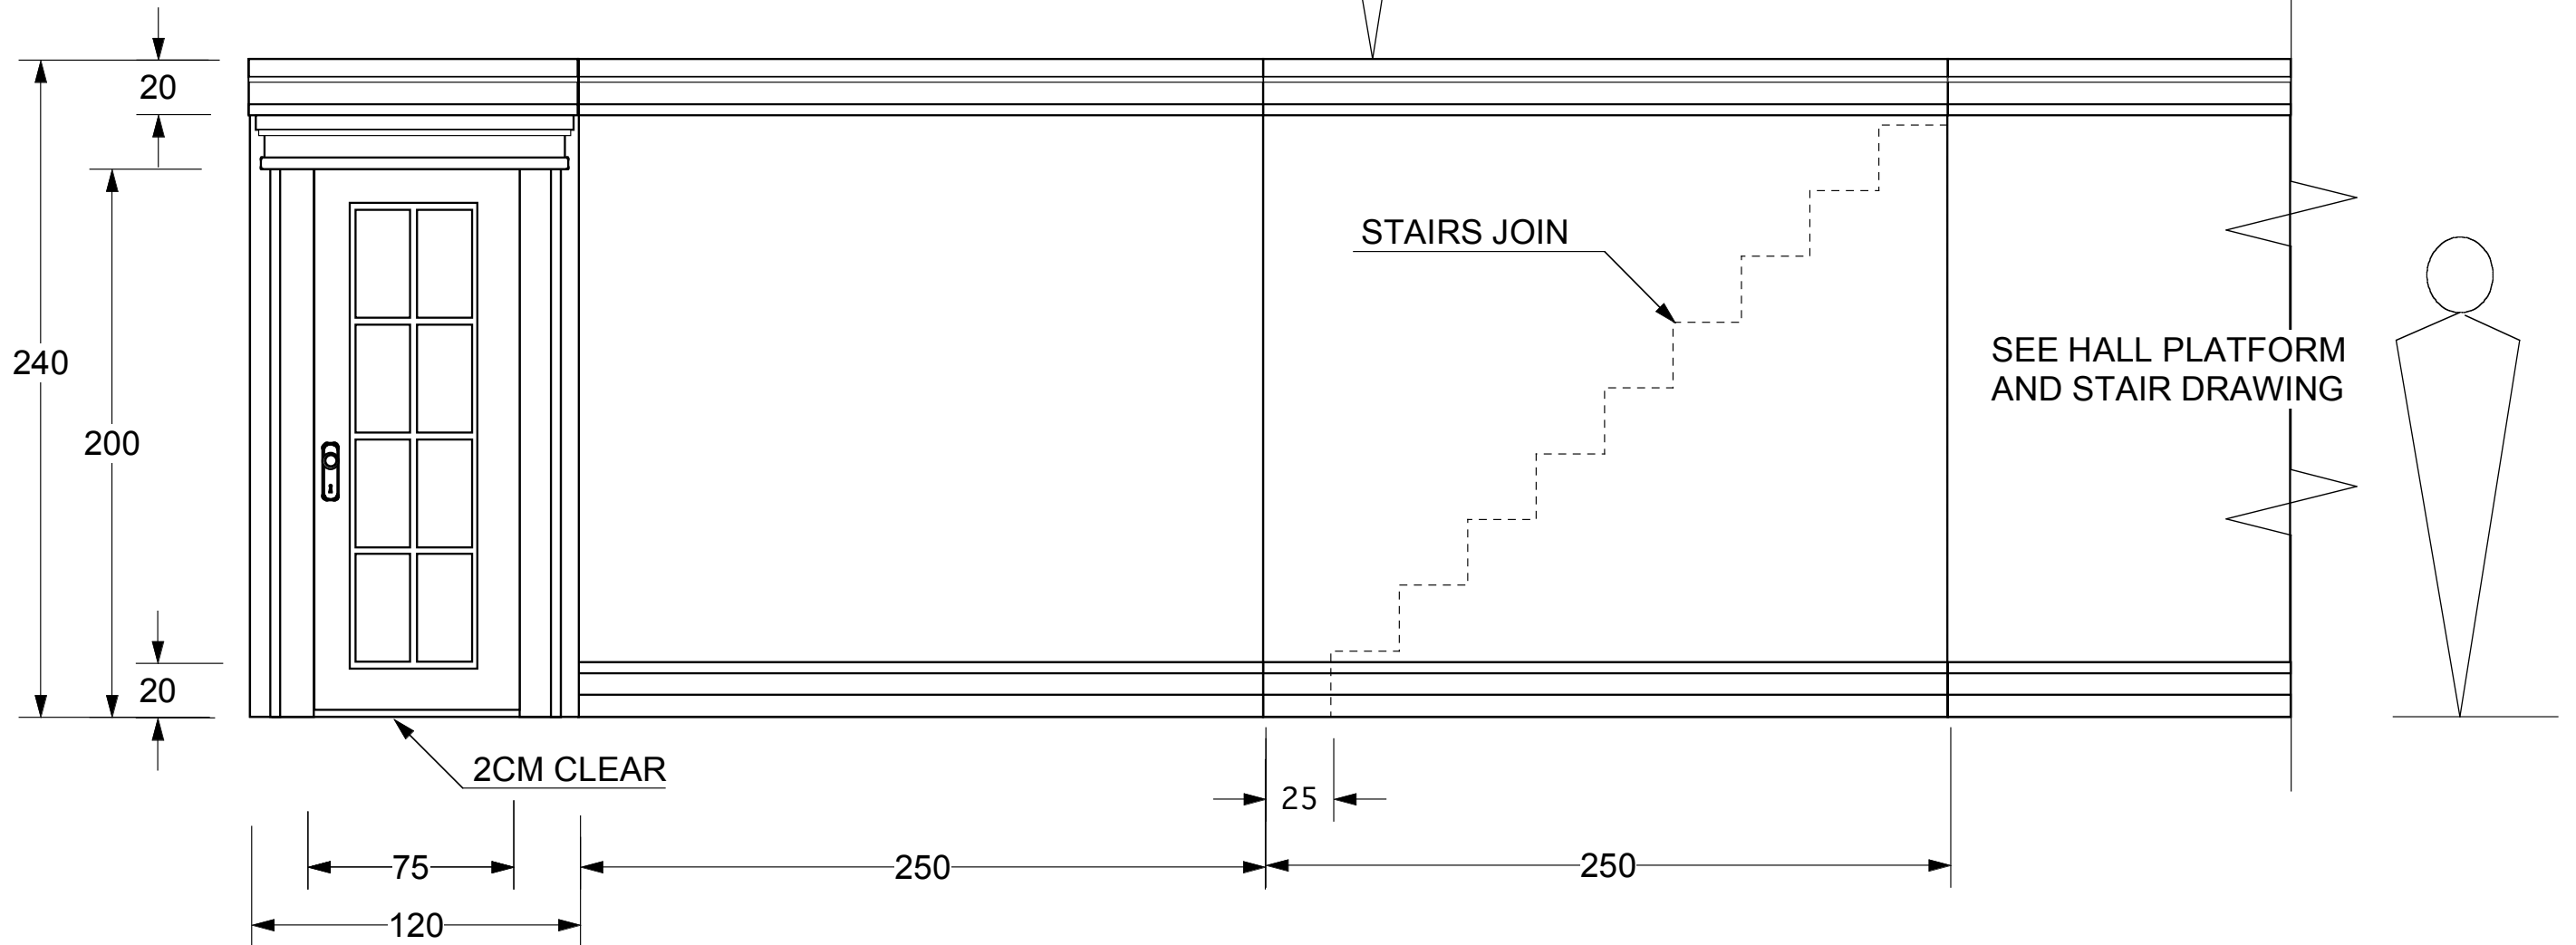

THE THIEF -- ACT 3
AMERICAN UNIVERSITY IN CAIRO
DIRECTOR -- MAHMOUD EL LOZY
DESIGNER -- STANCIL CAMPBELL
TECH DIRECTOR -- DAVID WLODARSKI
CENTRAL PLATFORM -- LOWER WALLS
JUNE 2009
SCALE: 1:25