


**ENLARGED VIEW**

BRICK SIZE ESTIMATED 9CM HIGH X 35CM WIDE  
CUT STYROFOAM INTO 9CM WIDE STRIPS AND ATTACH TO FLATS  
MUST ALLOW EXTRA TO COVER EDGES

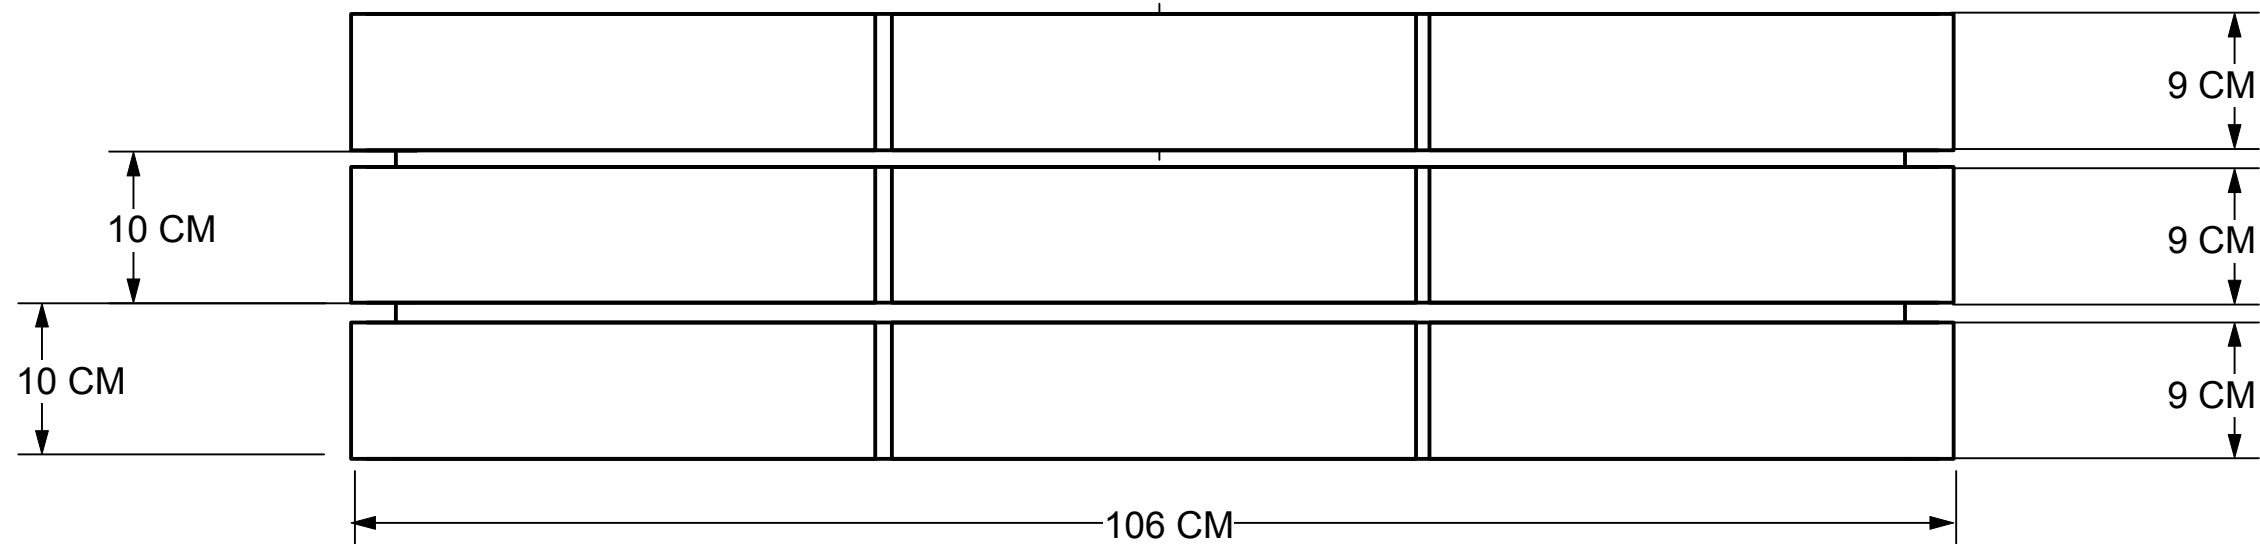

**PORTAL BRICKS**  
DATE: 2 NOVEMBER 2014  
SCALE: 1:50  
PLATE 16

**THE GAME OF LOVE AND CHANCE**  
AMERICAN UNIVERSITY IN CAIRO -- MALAK GABR THEATRE  
DIRECTOR: MAHMOUD EL LOZY  
DESIGN: STANCIL CAMPBELL