
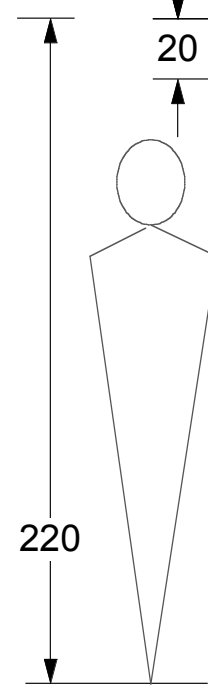
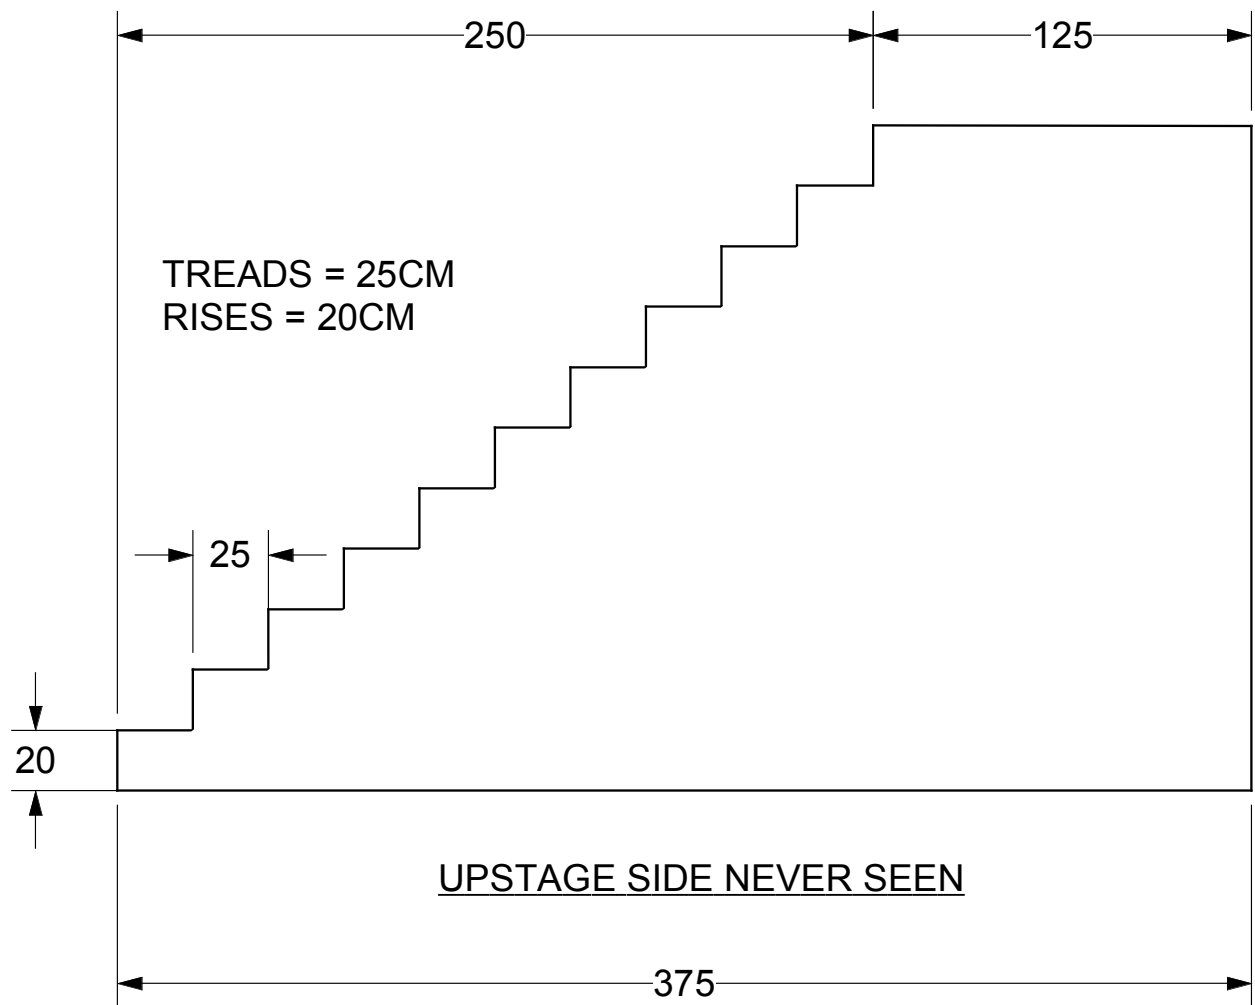


DOWNSTAGE SIDE VISIBLE IN ACTS 1 & 2

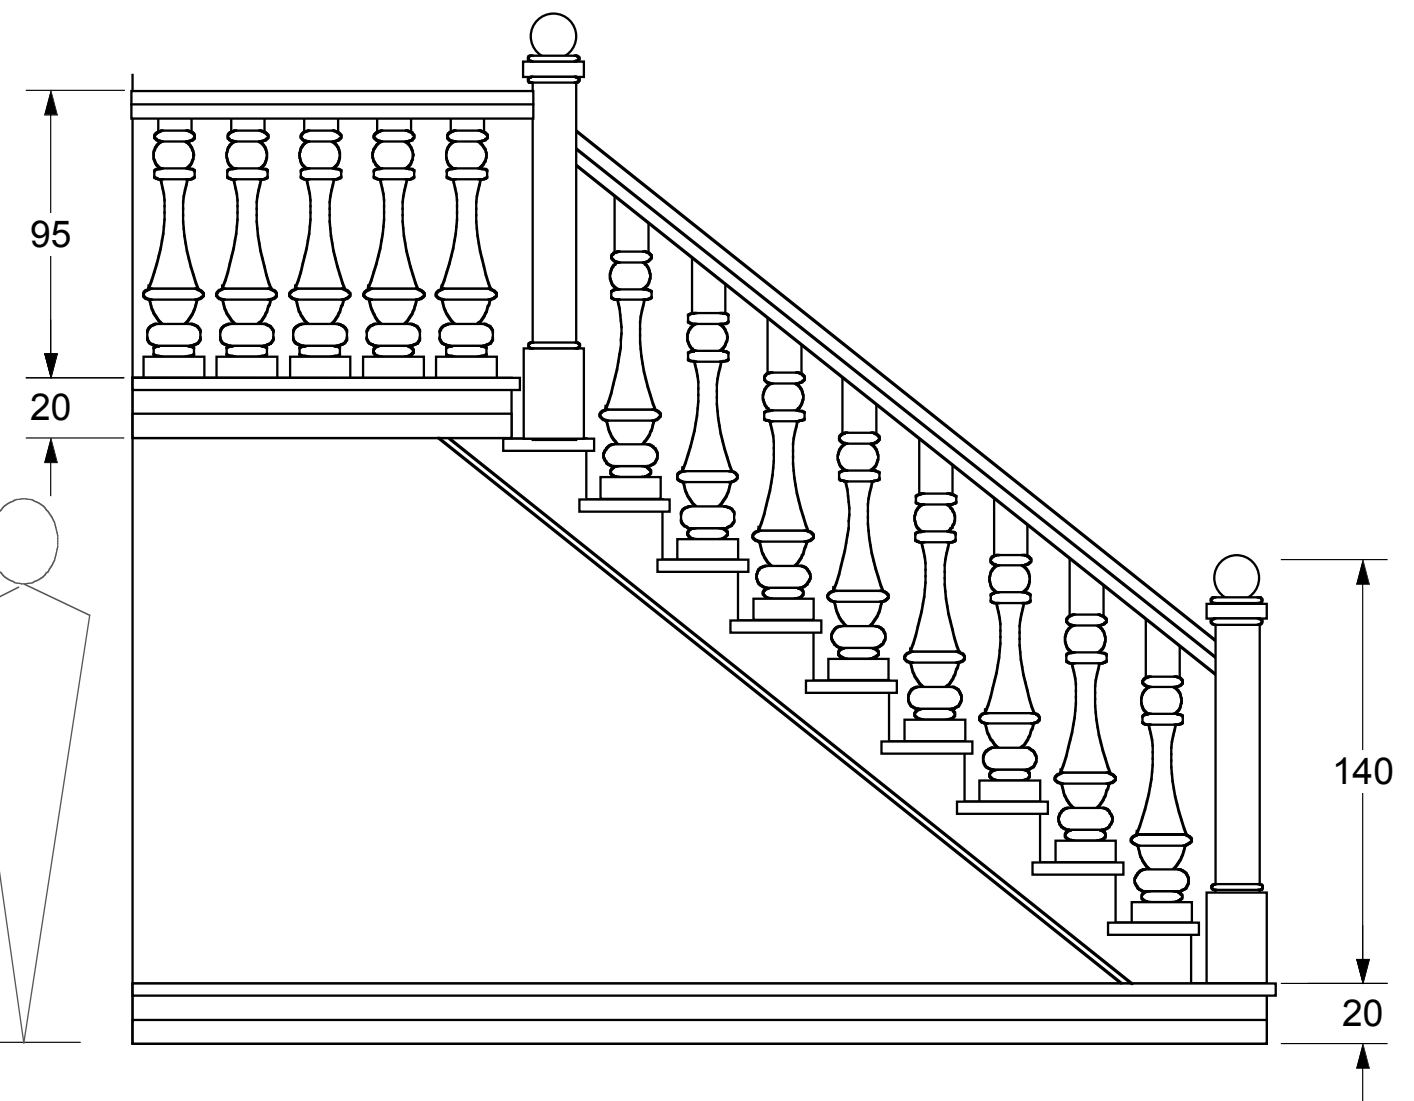

THE THIEF
 AMERICAN UNIVERSITY IN CAIRO
 DIRECTOR -- MAHMOUD EL LOZY
 DESIGNER -- STANCIL CAMPBELL
 TECH DIRECTOR -- DAVID WLODARSKI
 DOWNSTAGE RIGHT STAIRS & PLATFORM
 JUNE 2009
 SCALE: 1:25